



NEW EXPRESSION HOMES  
 PATRICK GLASCO  
 970-405-8966  
 Jamestown Floor Plan

FLOOR PLAN SET  
 1500 SQ. FT. FINISHED RANCH  
 LVL  
 600 SQ. FT. GARAGE

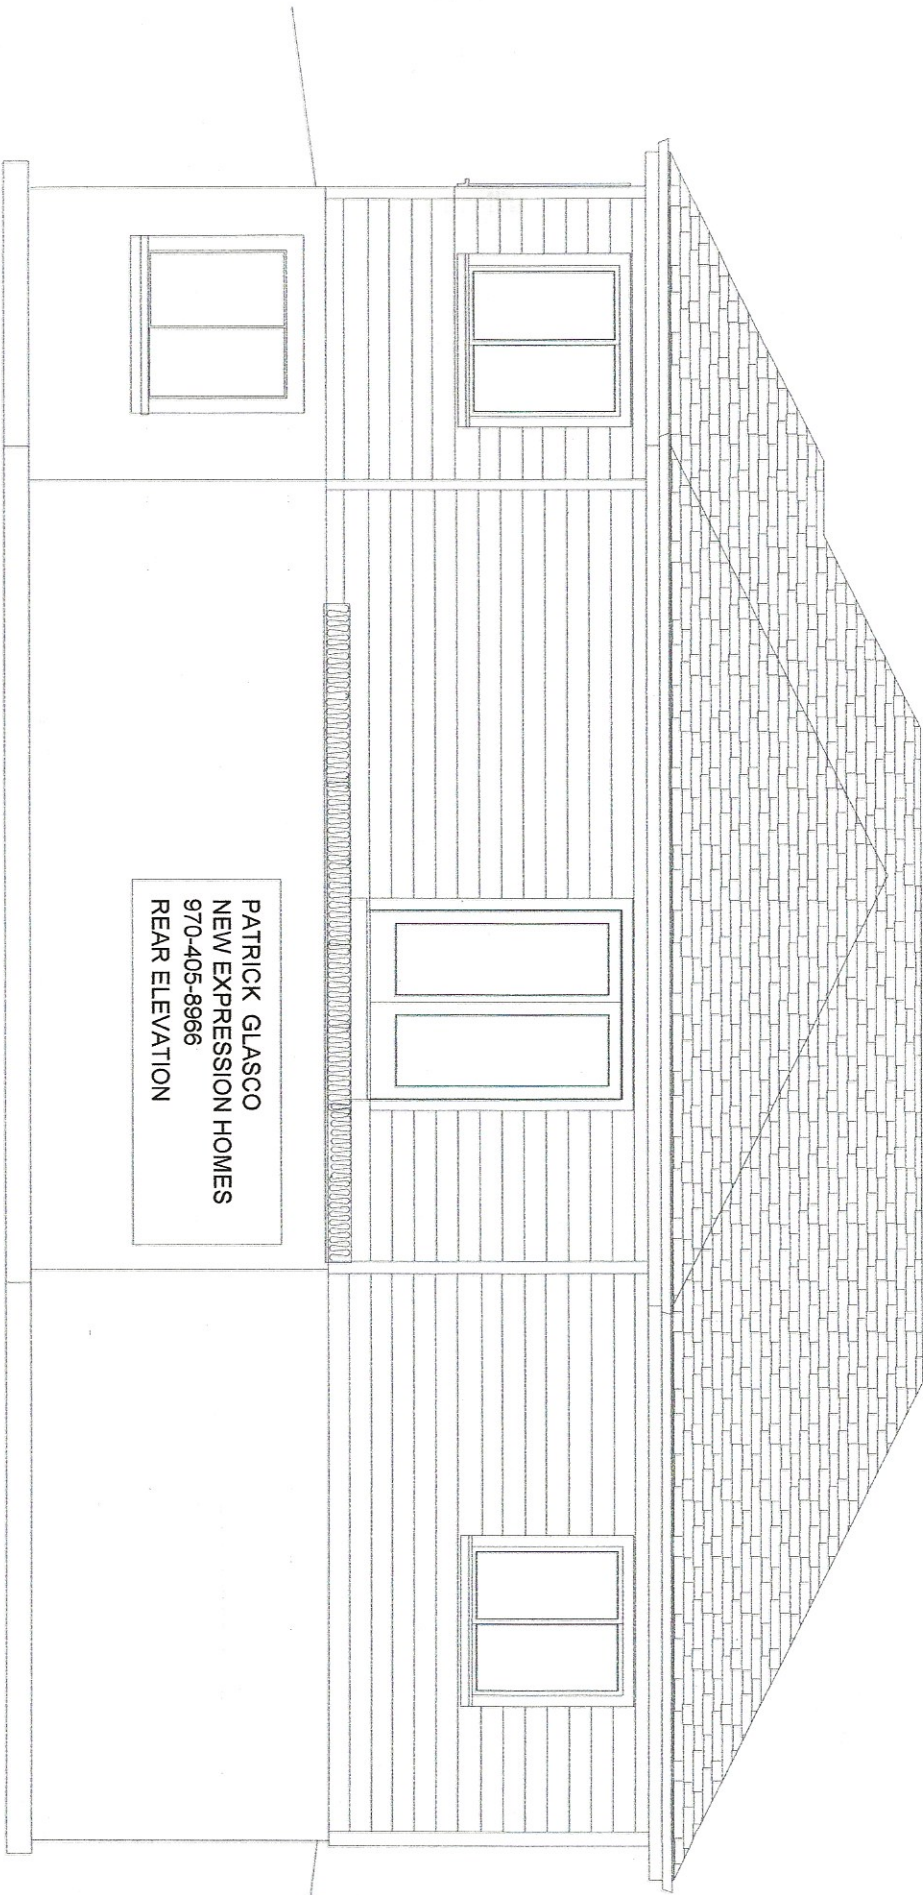

PATRICK GLASCO  
NEW EXPRESSION HOMES  
970-405-8966  
REAR ELEVATION

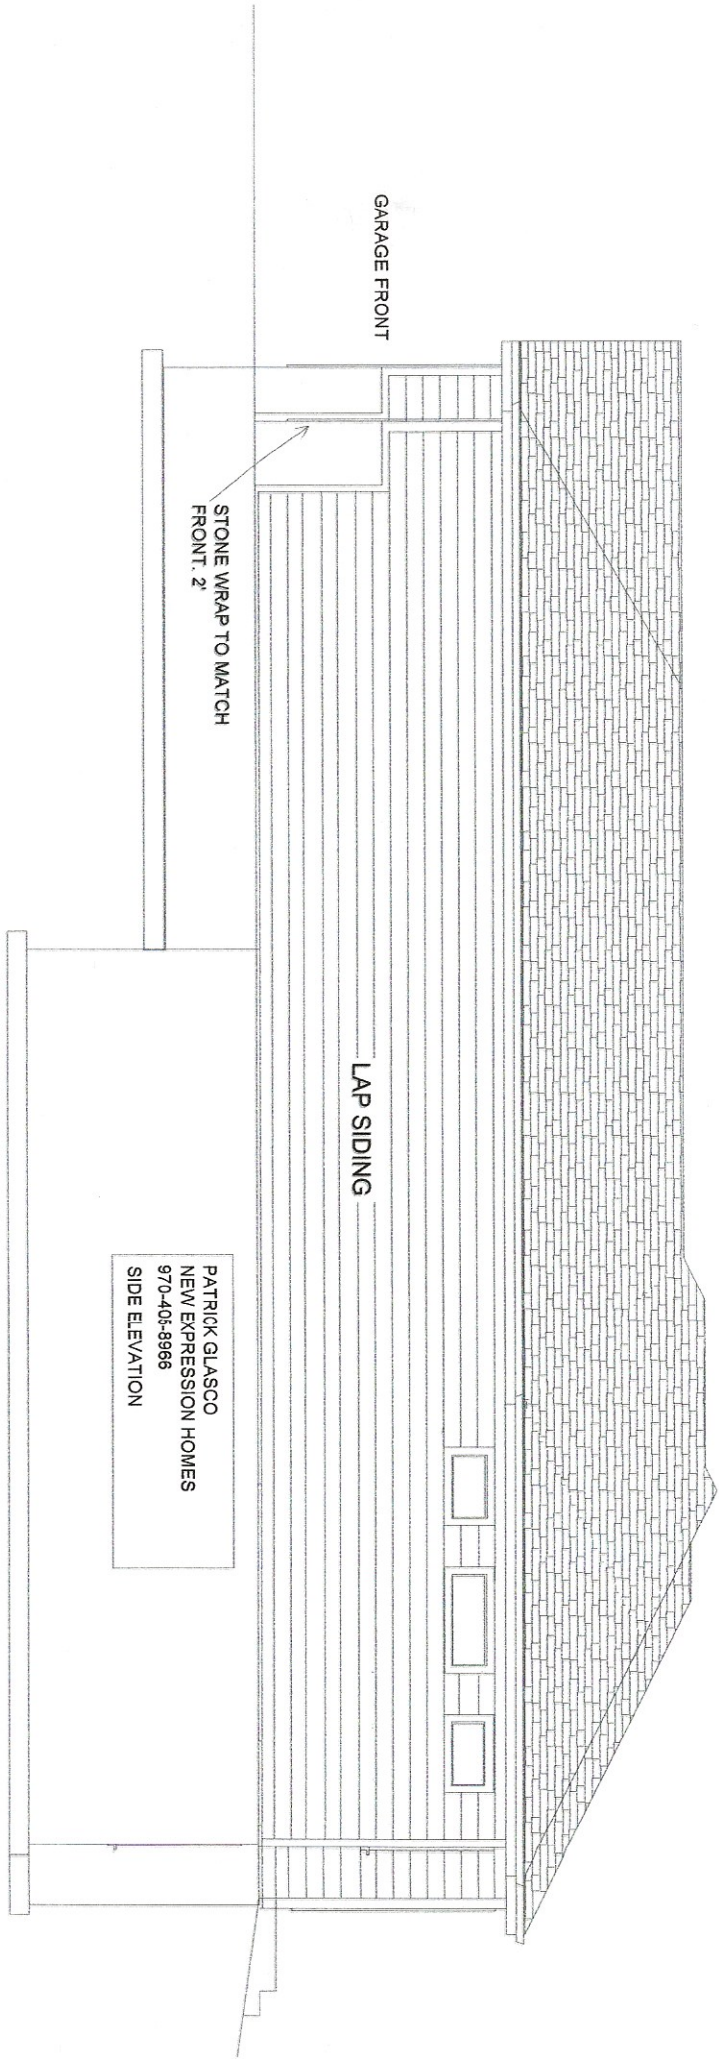


GARAGE FRONT

STONE WRAP TO MATCH  
FRONT. 2'

LAP SIDING

PATRICK GLASCO  
NEW EXPRESSION HOMES  
970-401-8968  
SIDE ELEVATION



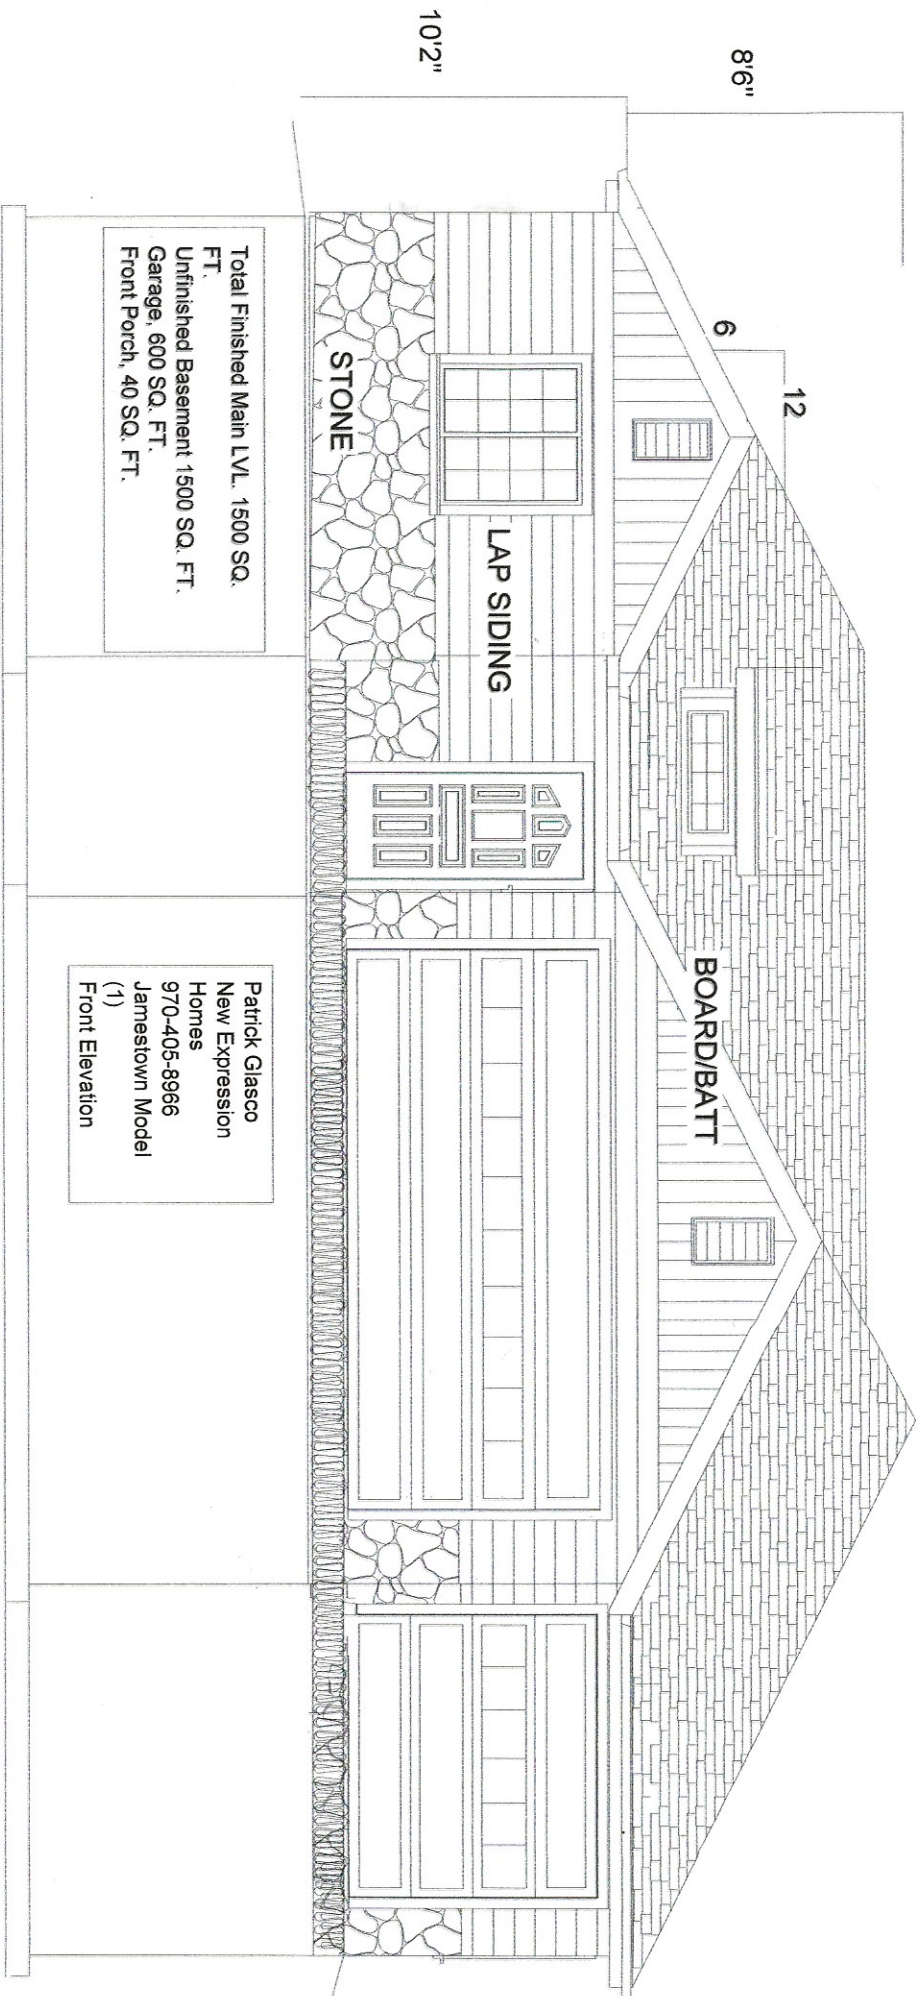

8'6"

12'

6'

10'2"


STONE

LAP SIDING

BOARD/BATT

Total Finished Main LVL. 1500 SQ. FT.  
 Unfinished Basement 1500 SQ. FT.  
 Garage, 600 SQ. FT.  
 Front Porch, 40 SQ. FT.


Patrick Glasco  
 New Expression  
 Homes  
 970-405-8966  
 Jamestown Model  
 (1)  
 Front Elevation

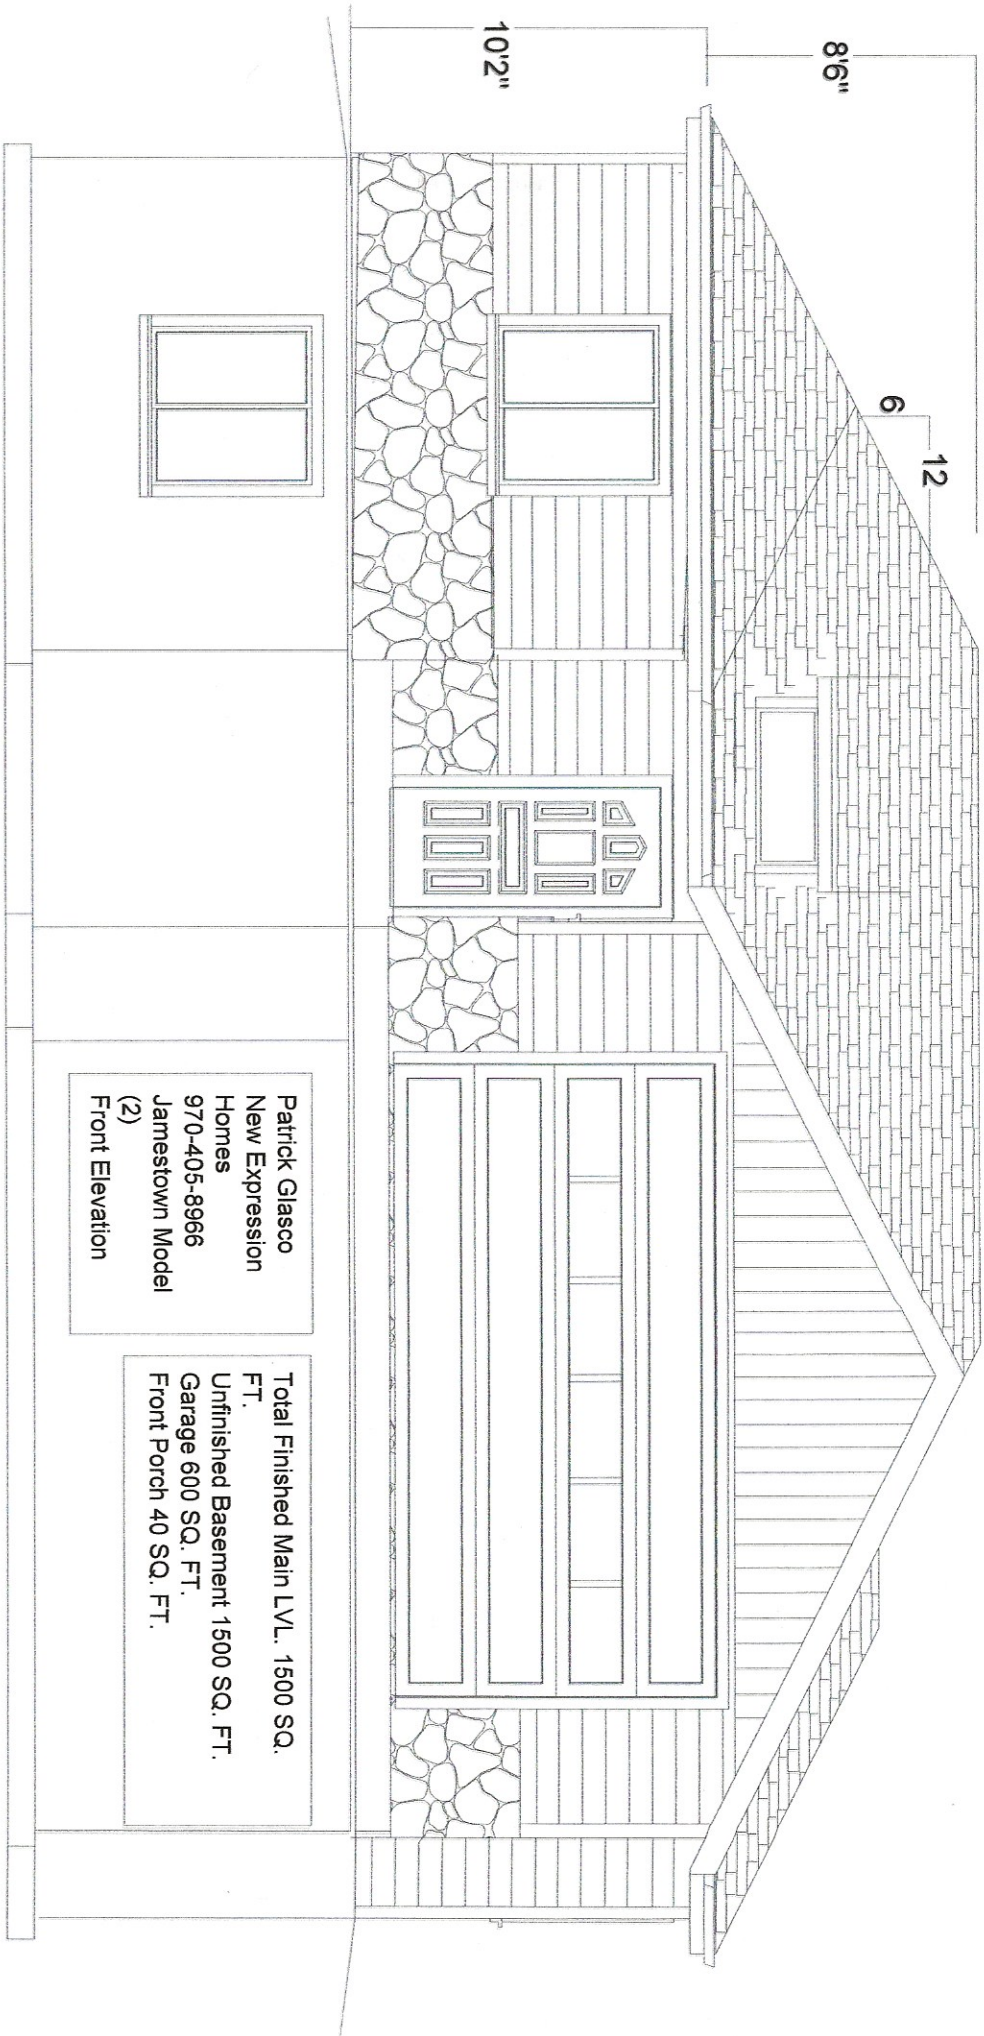

Patrick Glasco  
New Expression  
Homes  
970-405-8966  
Jamestown Model  
(2)  
Front Elevation

Total Finished Main LVL. 1500 SQ.  
FT.  
Unfinished Basement 1500 SQ. FT.  
Garage 600 SQ. FT.  
Front Porch 40 SQ. FT.



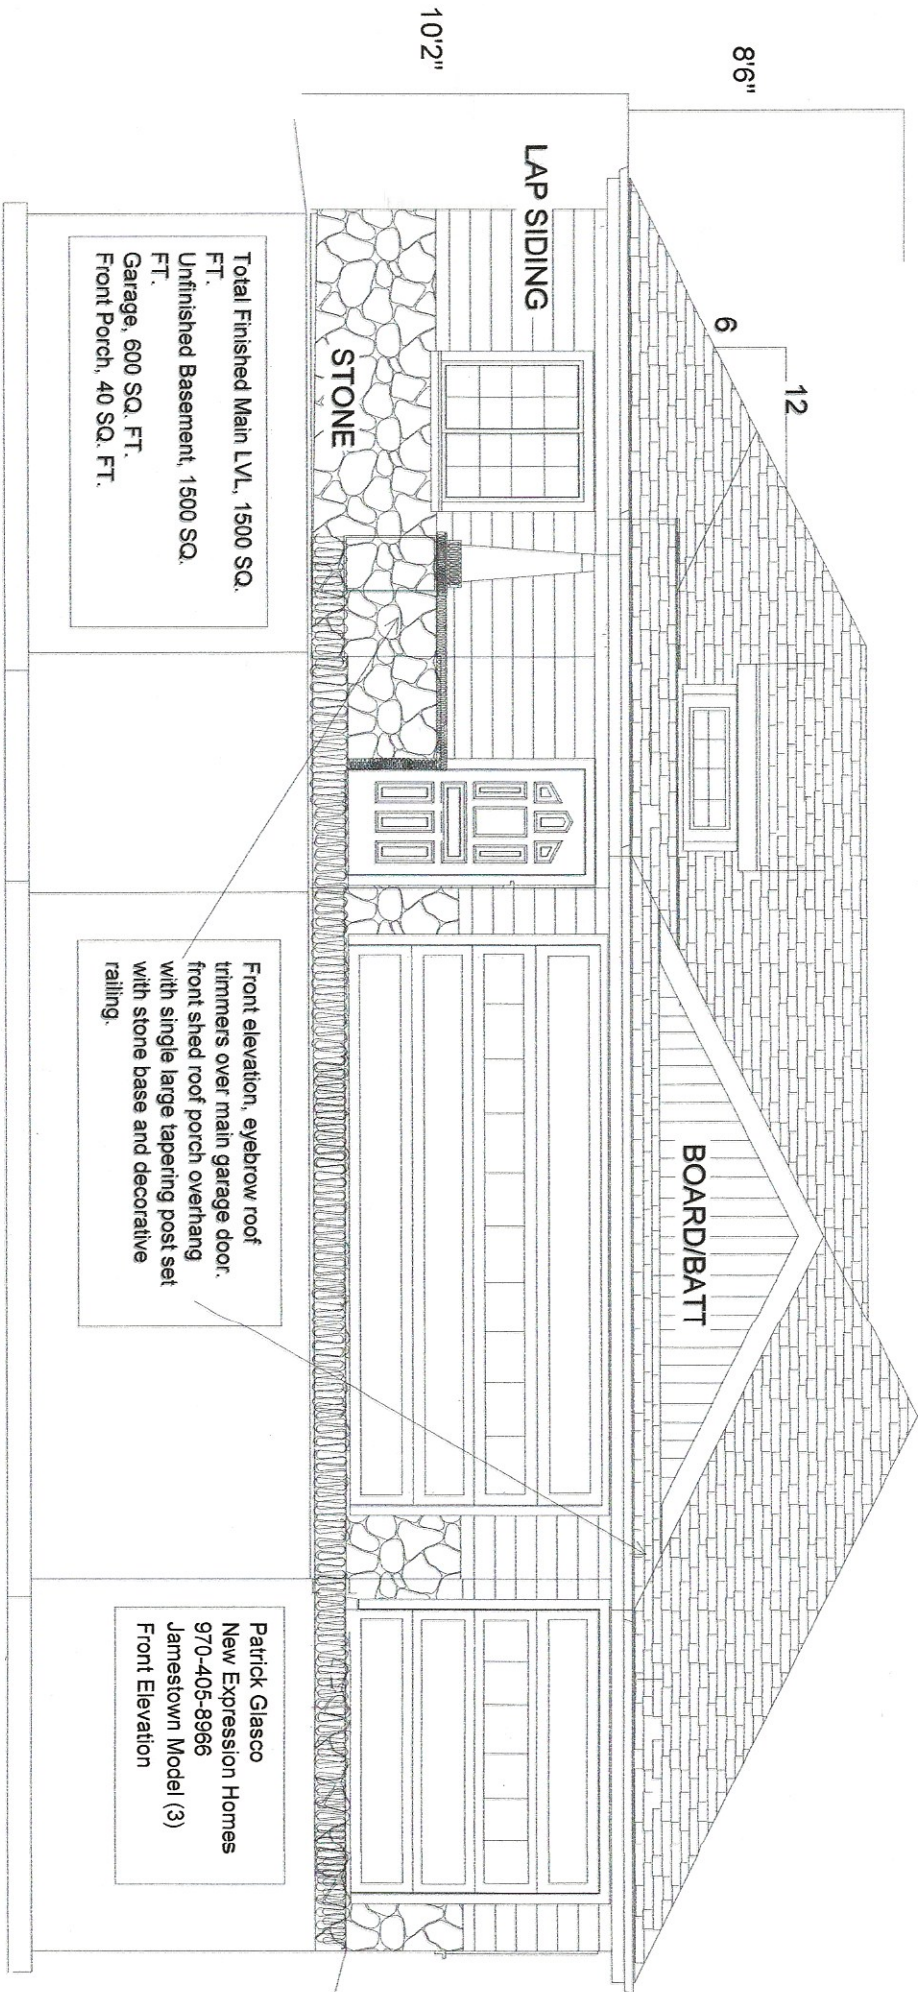

8'6"

12

6

LAP SIDING

STONE

BOARD/BATT

10'2"

Total Finished Main LVL, 1500 SQ. FT.  
 Unfinished Basement, 1500 SQ. FT.  
 Garage, 600 SQ. FT.  
 Front Porch, 40 SQ. FT.

Front elevation, eyebrow roof trimmers over main garage door, front shed roof porch overhang with single large tapering post set with stone base and decorative railing.

Patrick Glasco  
 New Expression Homes  
 970-405-8966  
 Jamestown Model (3)  
 Front Elevation